




① SITE PLAN
1" = 400'-0"



② SITE PLAN ENLARGED
1" = 100'-0"

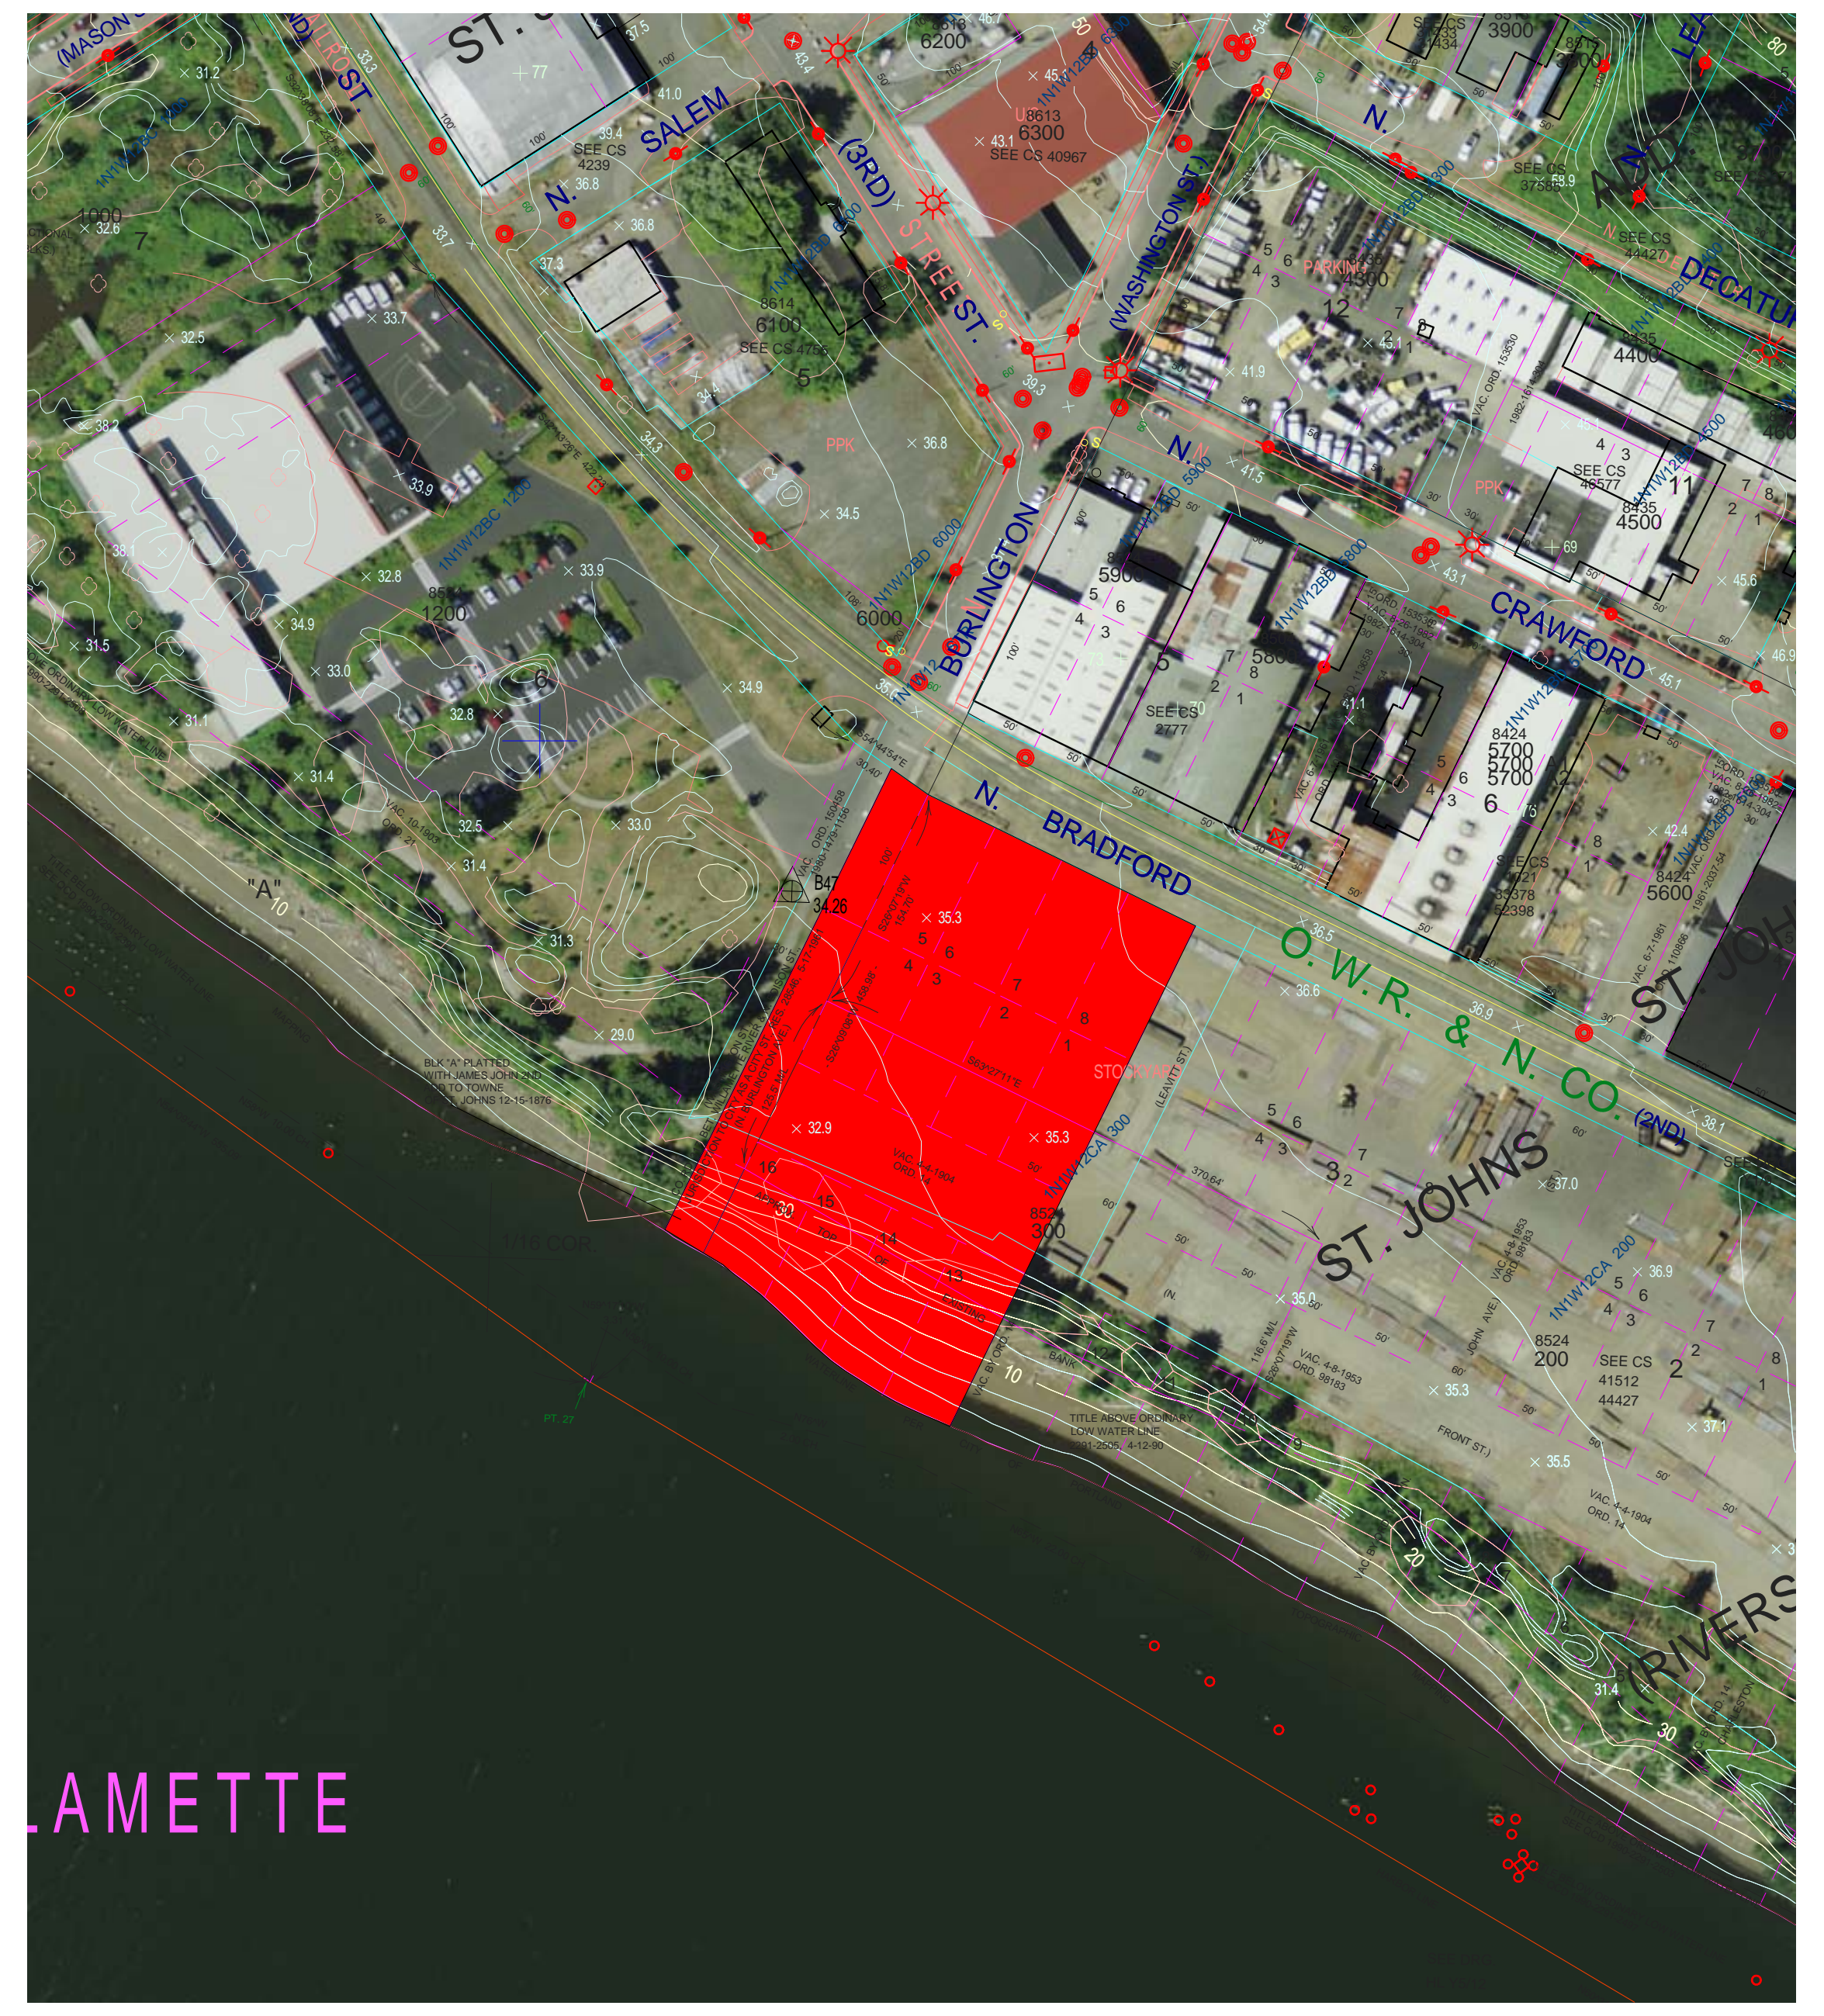

Natural Talent Design Competition 2009

Living Building Challenge + Transportation
Site Option A: Portland Riverfront Site

Project number	SITE A
Date	
Drawn by	
Checked by	
Scale As indicated	